


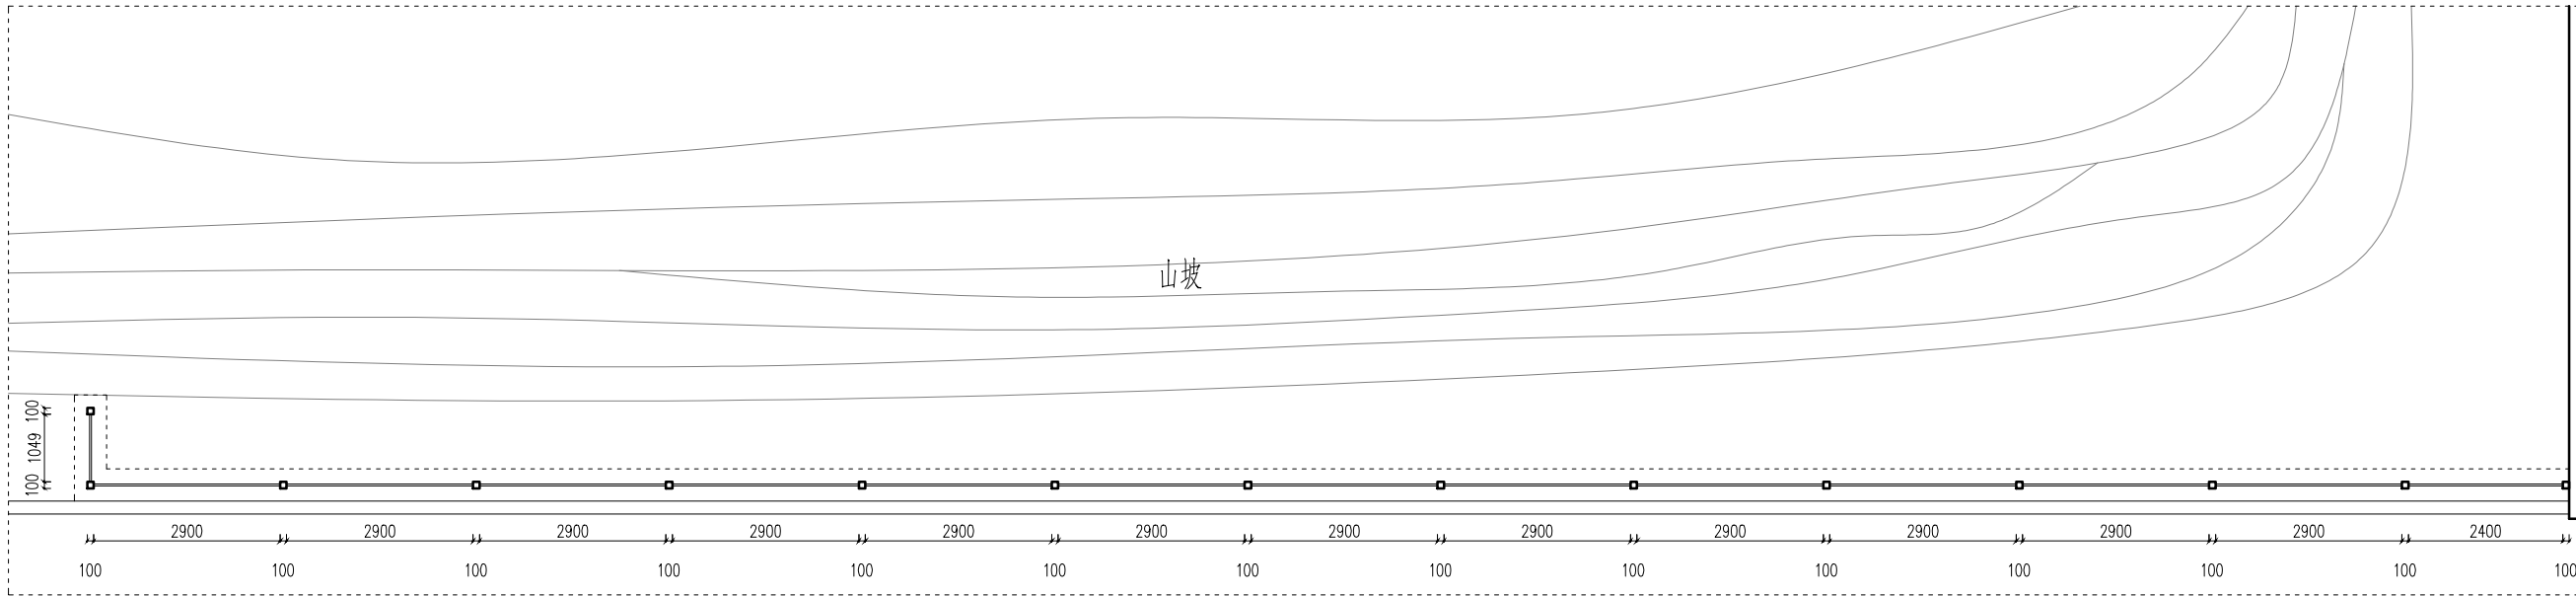

总平面位置示意图
MASTER KEY PLAN

设计说明
DESIGN CONTENT

所有设计、图纸及说明之版权全属本公司所有。除非得本公司书面同意，否则不得使用抄录及复制。所有尺寸需作实地检查复核，不可以图纸尺寸量度为准。所有图纸以最后修改为准。

All design drawings specifications are copyright and can not be used copied or reproduced without the prior written form acceptance of our company. All measurement must be checked on site. Do not scale drawing. Drawing not showing latest revisions are to be cancelled. See colour scheme chart for material finishes and specification. Manufacturer shall prepare "shop drawing or prototype samples" for this item and submit them to the designer for checking and approval.

修改：
REVISION

项目名称
PROJECT

山体石砌坡防护

阶段
STAGE

图纸名称
DRAWING TITLE

工程编号
JOB NO.

比例
SCALE

日期
DATE

设计主持
M. DESIGNER

审定
APPROVED BY

审核
APPROVED BY

校对
CHECKED BY

设计师
DESIGNER


制图
DRAWER

图纸编号
DWG No.


E-01

页码
SHEET No.


防护网平面图

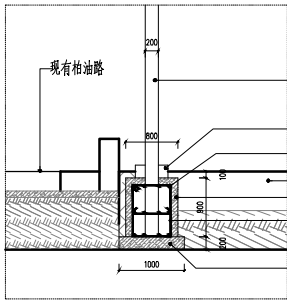

柱下地梁图

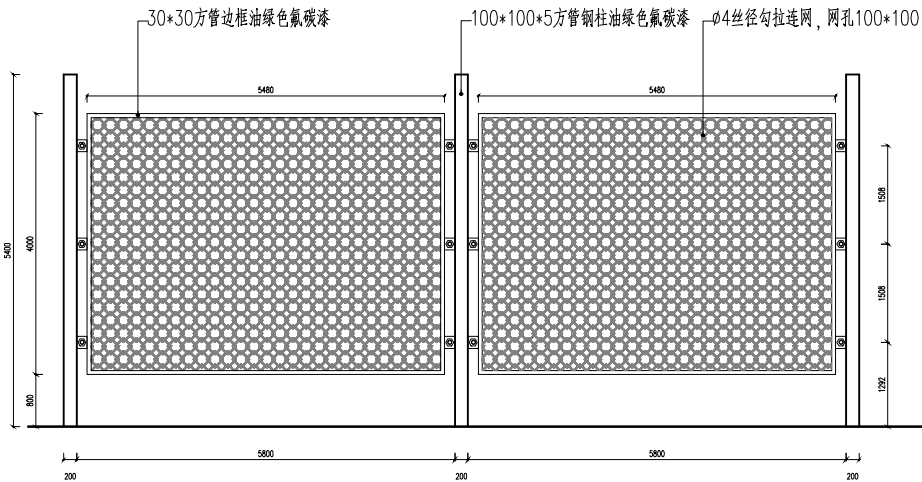

防护网正面图

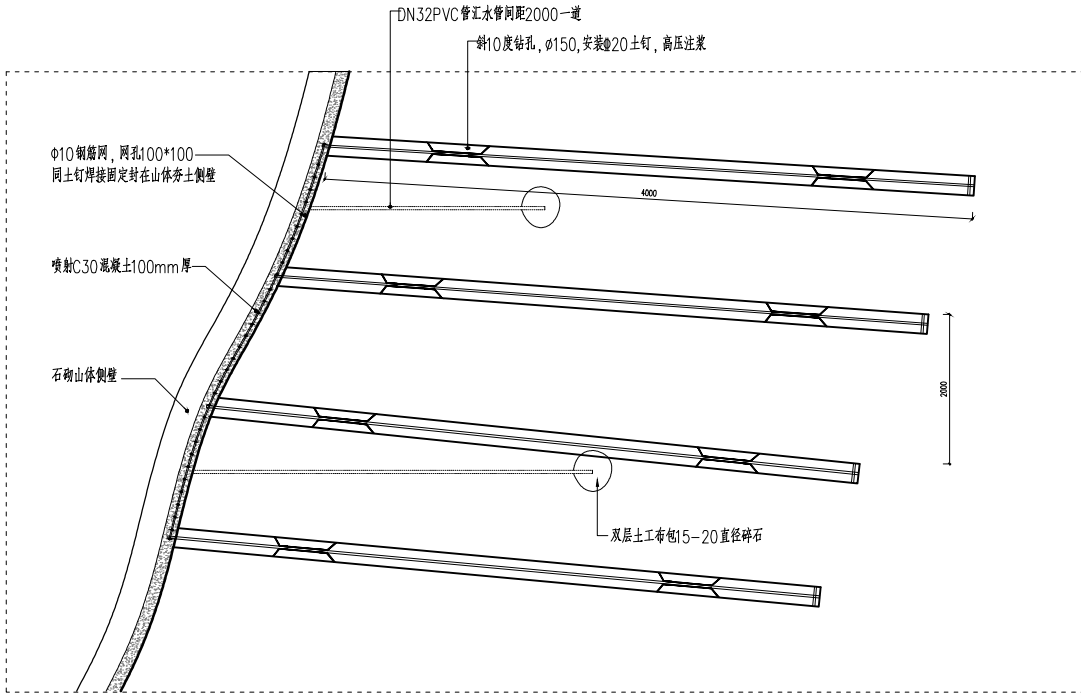

山体土钉，防护钢筋网片示意图

防护网侧面图